


麦ノ沢第2ため池 平面図

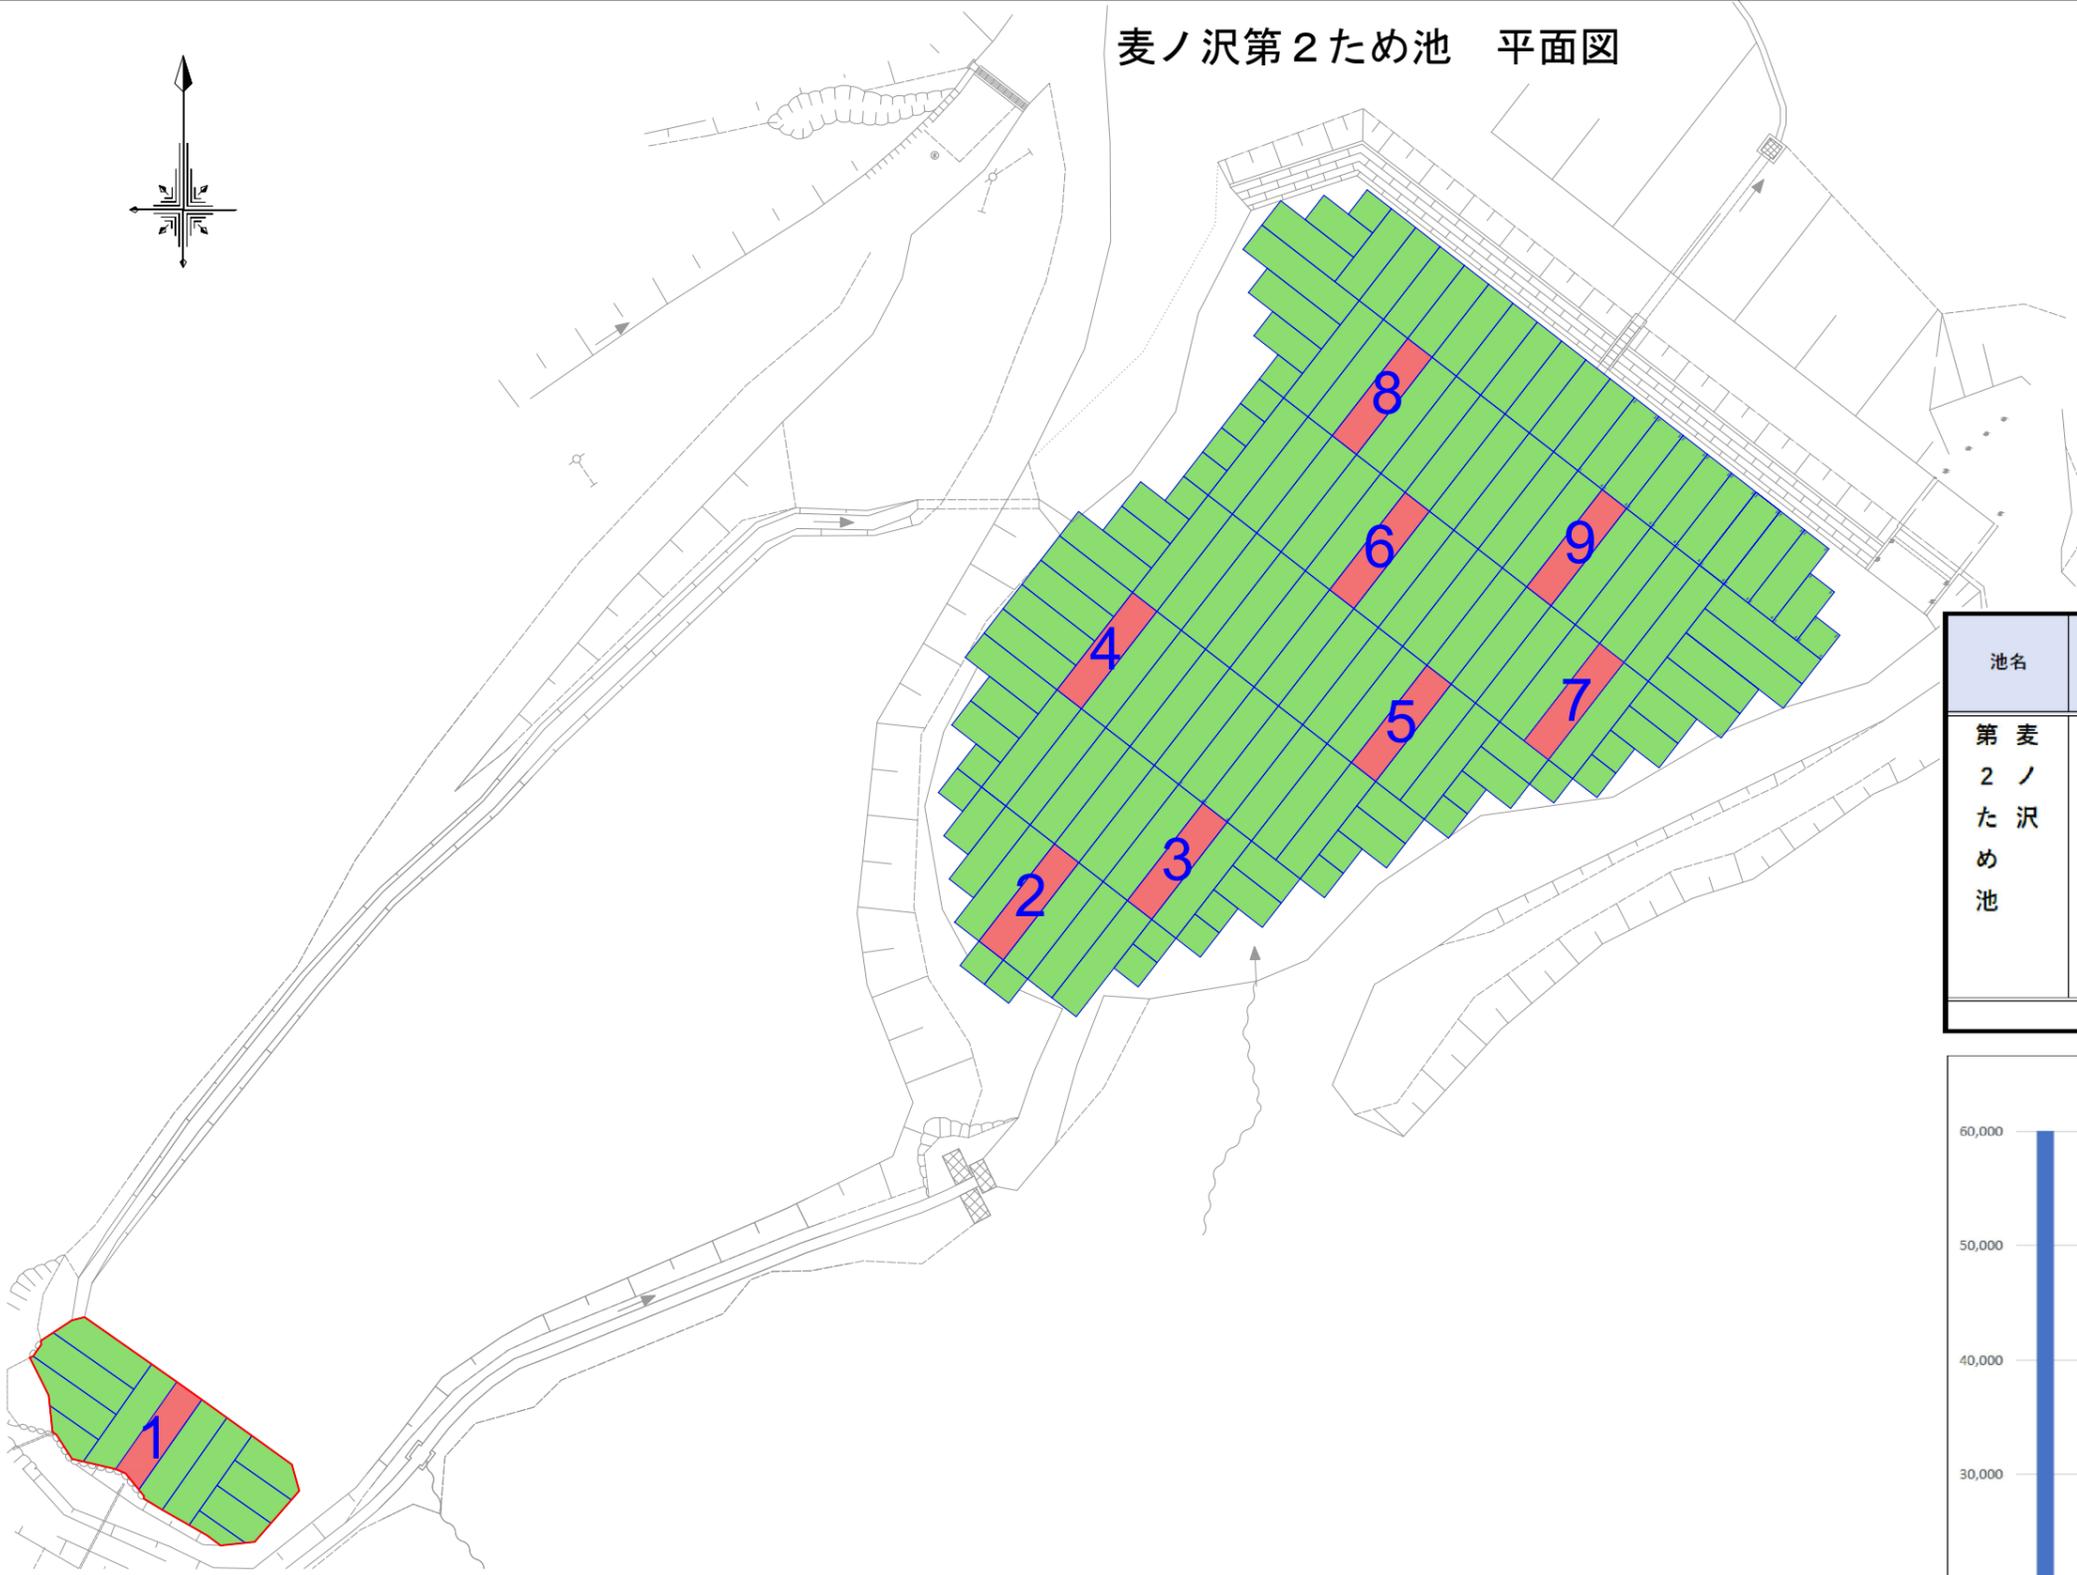

凡 例	
	対 策 範 囲
	浚 渫 施 工
	品 質 管 理 点

池名	品質管理地点	対策前	対策後	低減率	
		(¹³⁴ Cs, ¹³⁷ Cs合) Bq/kg(dry)	(¹³⁴ Cs, ¹³⁷ Cs合) Bq/kg(dry)		
第 2 た め 池	(浚渫)	1	85,127	864	99.0%
		2	17,969	370	97.9%
		3	10,224	295	97.1%
		4	19,017	416	97.8%
		5	50,305	718	98.6%
		6	51,089	572	98.9%
		7	55,479	409	99.3%
		8	44,535	282	99.4%
		9	59,742	492	99.2%
	平均	43,721	491	98.9%	

