


迂回路(東側)



縮尺 1 : 10000

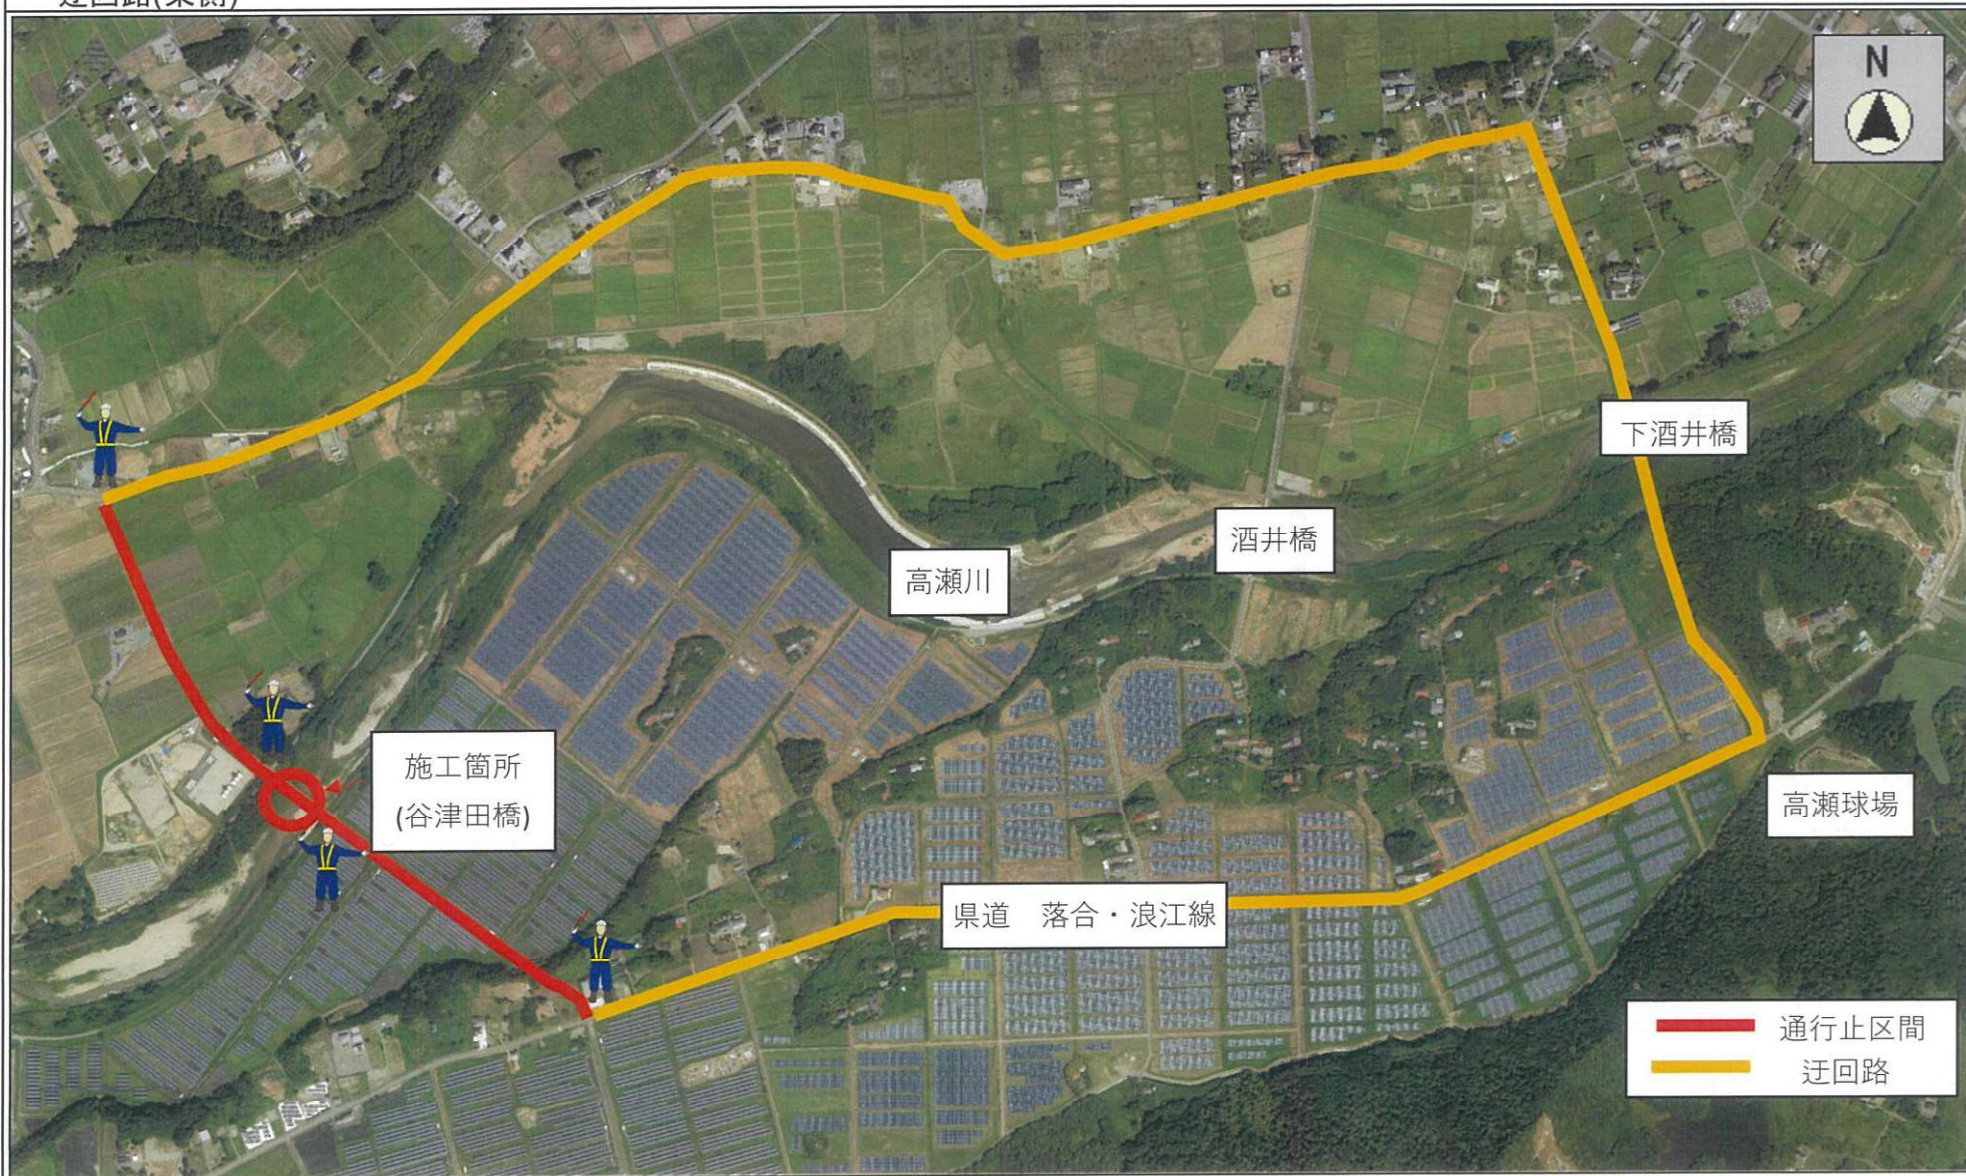